

RICHLAND COUNTY


CDBG CLOSE PROCESS

12-28-2020

IDENTIFYING POTENTIAL CDBG PROJECTS


Richland County CDBG – County Map & Data

Above 51% LMI

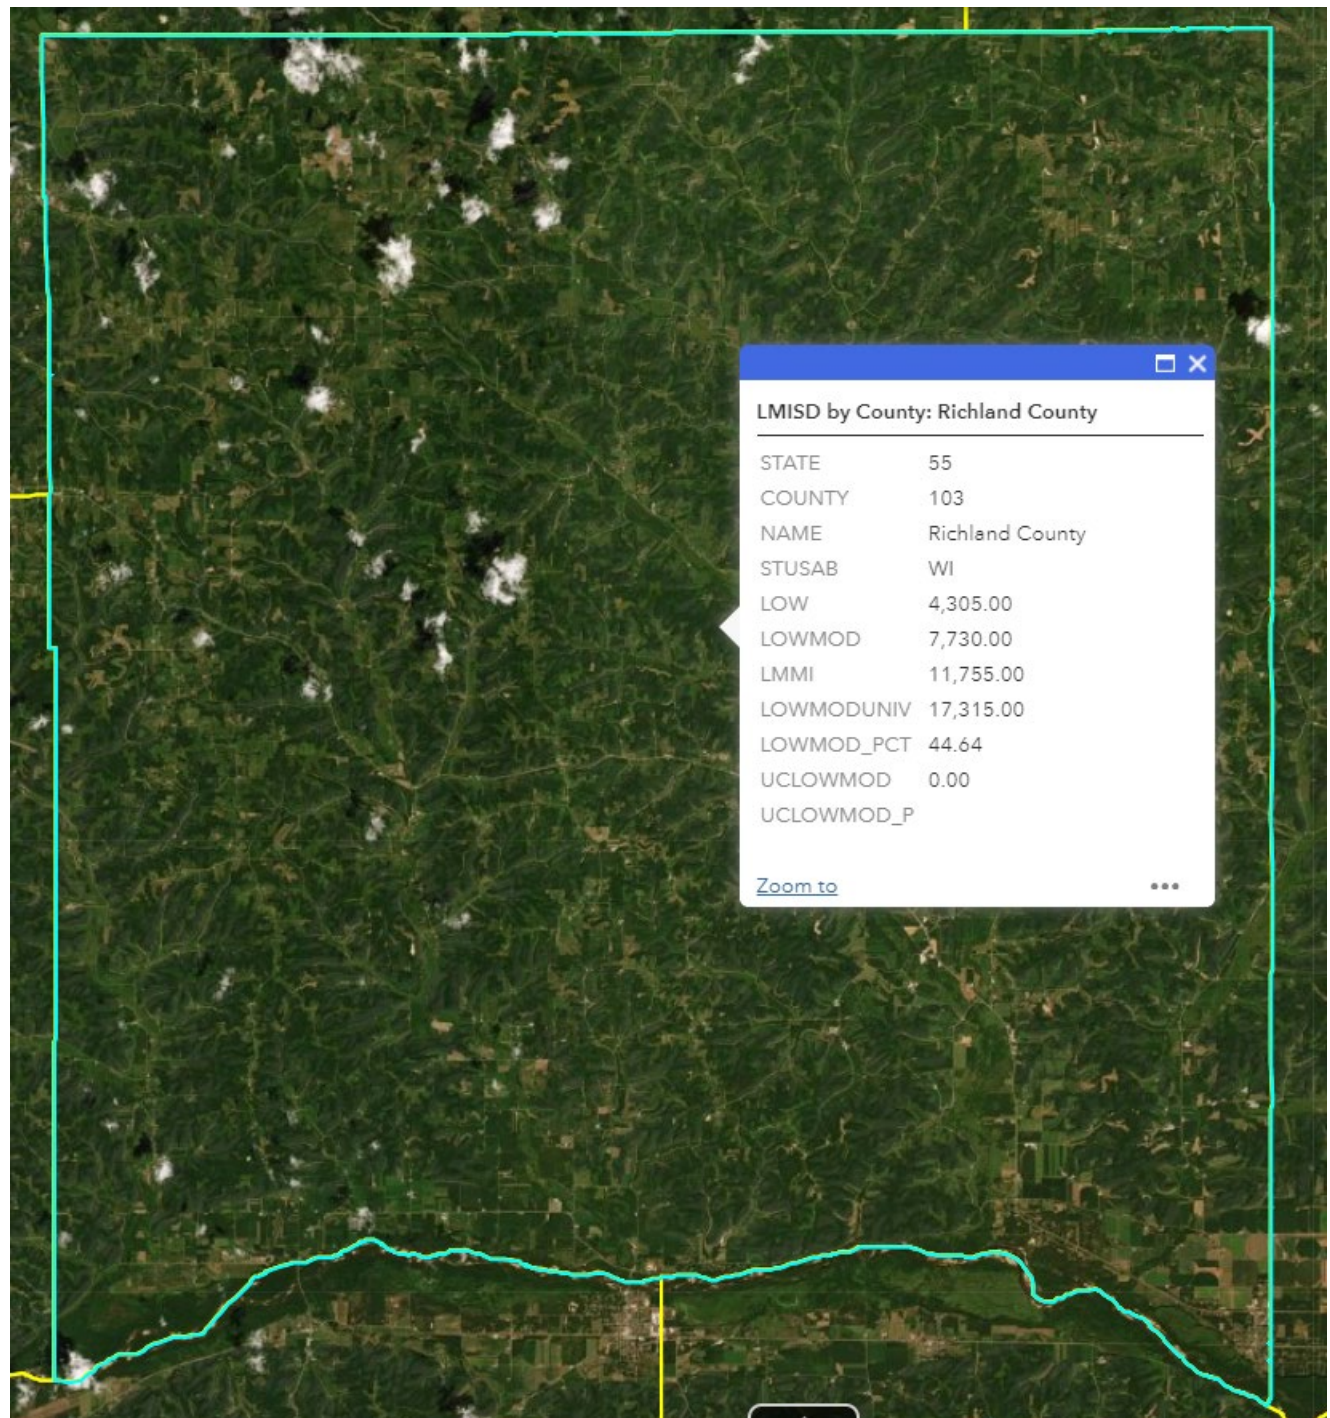

Richland County CDBG - Block Groups Map & Data


Above 51% LMI

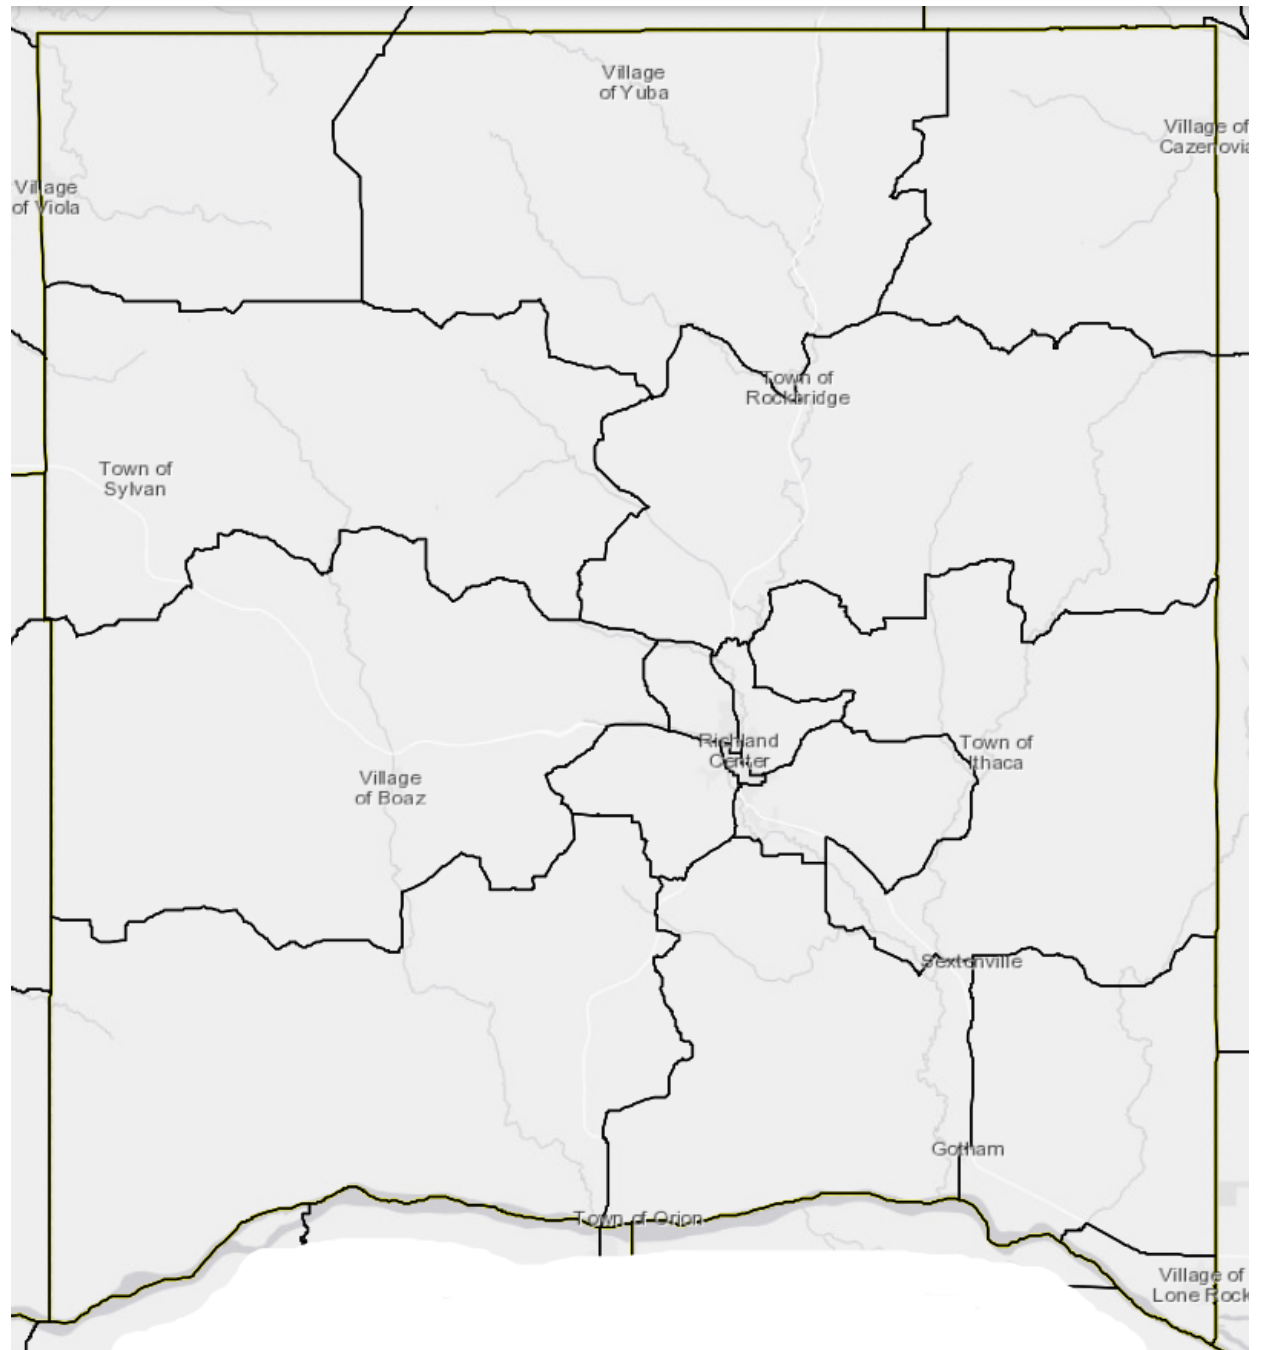

Richland County CDBG – Place & Consolidated City Map & Data


Above 51% LMI:

Boaz
Lone Rock
Richland Center
Viola

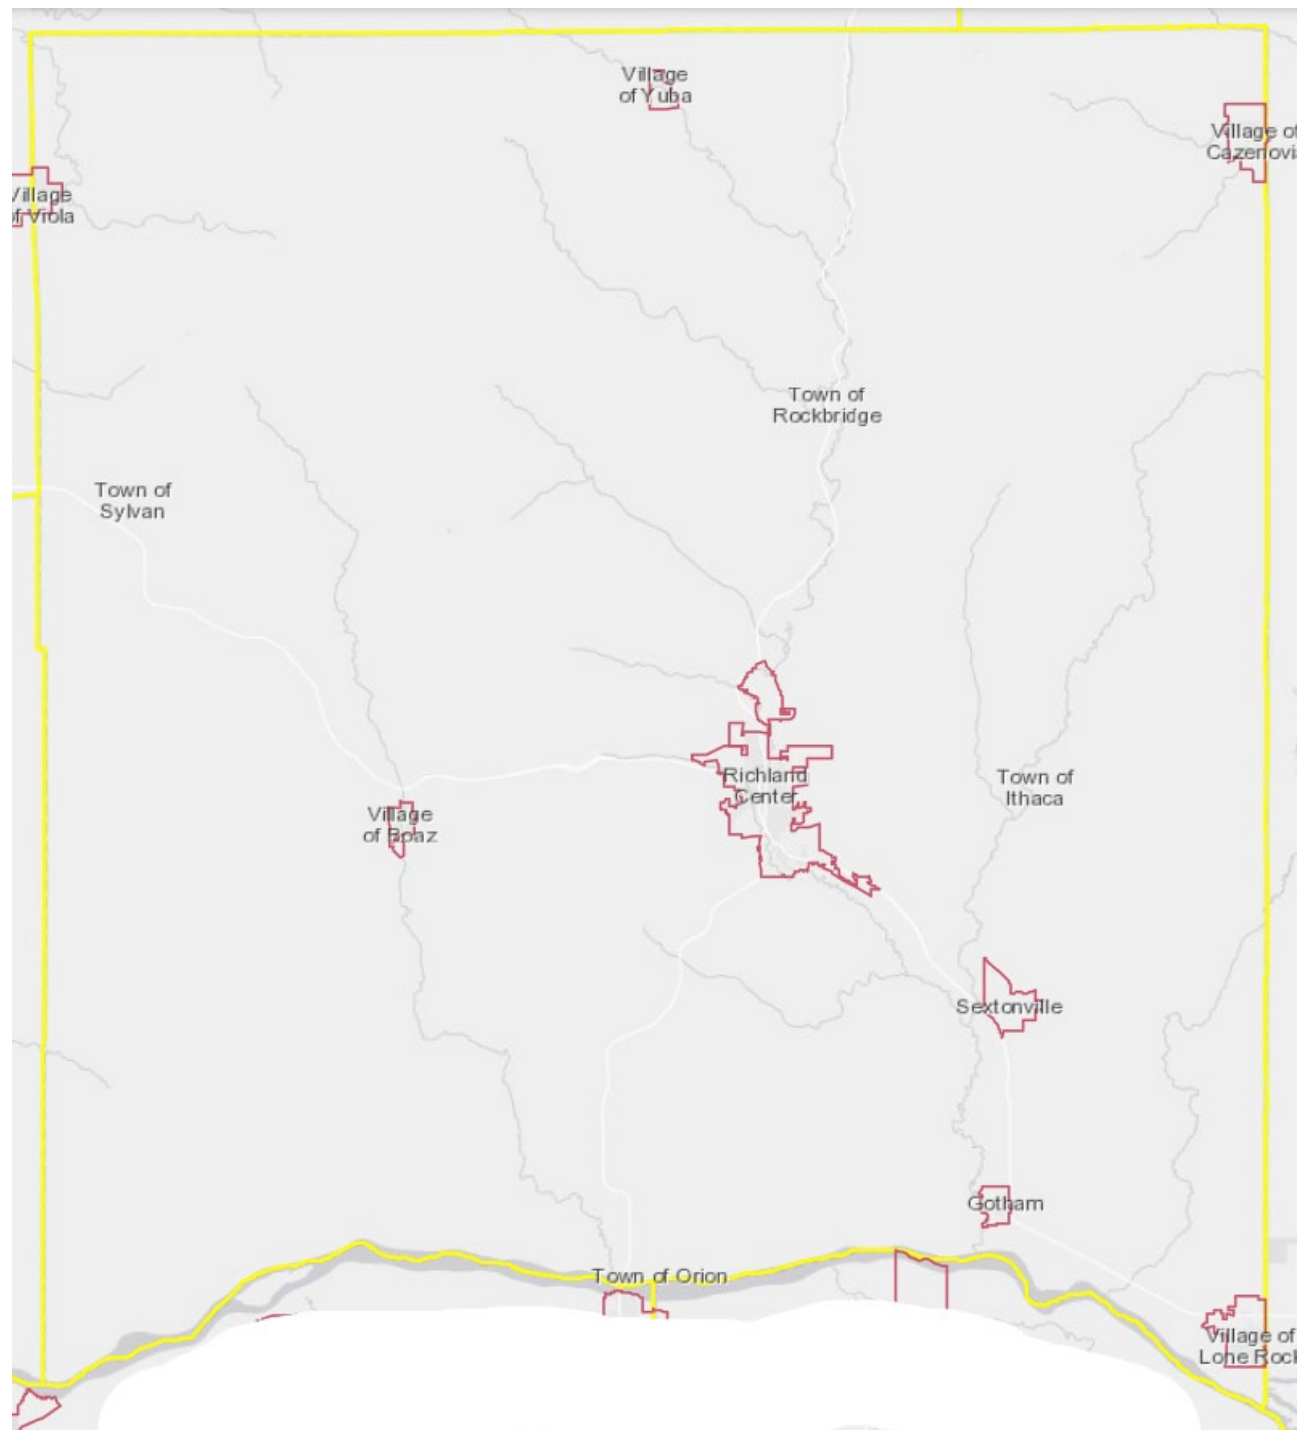

Richland County CDBG – County Subdivision Map & Data

Above 51% LMI

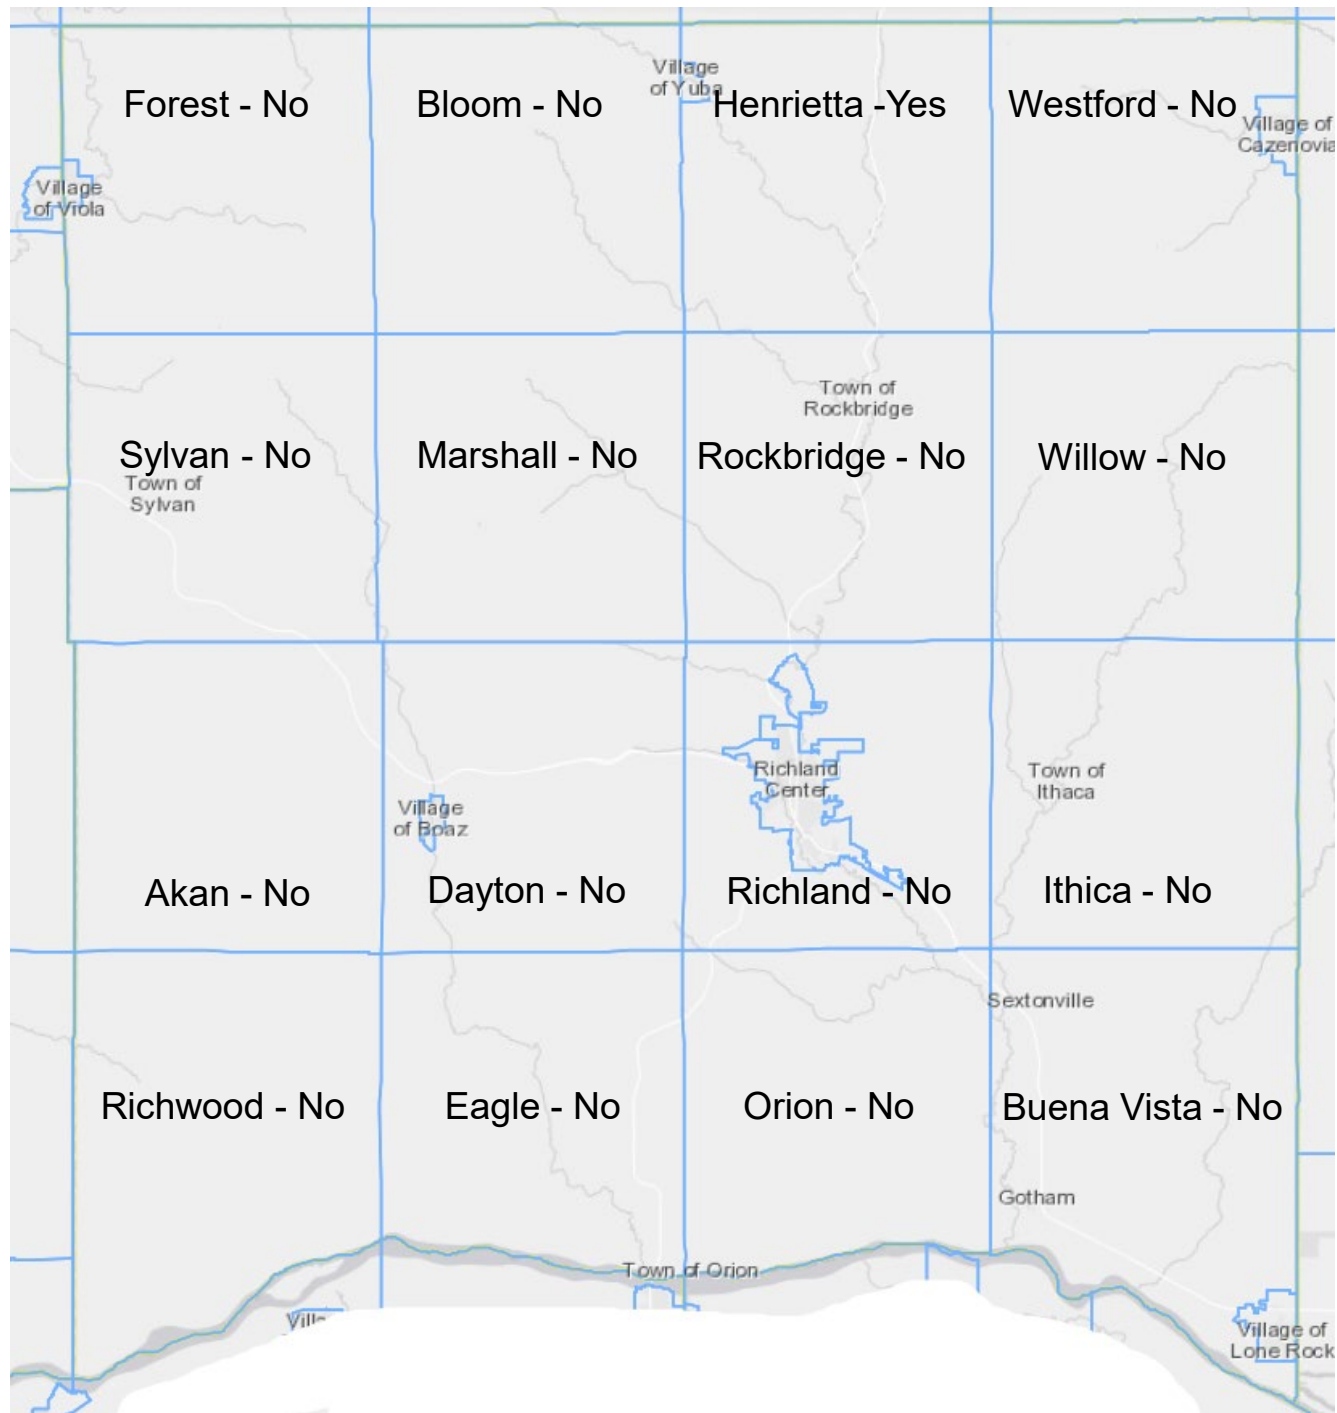

PROJECTS CONSIDERED

- 1) **Library Improvements**
- 2) **City Parking Lot Improvements**
- 3) **Retirement Community & Senior Living**
- 4) **Yuba – gas station, fire station**
- 5) **Flood Recovery – 12 homes in Lone Rock Area**
- 6) **Viola Camping Park**
- 7) **Blight Removal Caz**
- 8) **Child Care Center - Solutions**
- 9) **Broadband Expansion – Project funds**
- 10) **Pay Down Nursing Home Debt**
- 11) **Komar Properties**
- 12) **Pine Valley Care Upgrades**
- 13) **Symons Center**
- 14) **Bridge at the Campus**
- 15) **AD German**
- 16) **County Emergency Services Building**
- 17) **Removal of Blighted Properties throughout the County**
- 18) **New Housing Development**
- 19) **New In-Fill Housing**
- 20) **County Hwy Y**
- 21) **County Hwy O**
- 22) **Church St Repair between Hazeltine and Gage St.**
- 23) **Richland Center Auditorium**
- 24) **Lone Rock Main St. Sidewalks and Lighting**


PROPOSED APPLICATIONS

City of Richland Center

**CITY AUDITORIUM –
ACCESSIBILITY PROJECT**

City Auditorium Project

Project Location

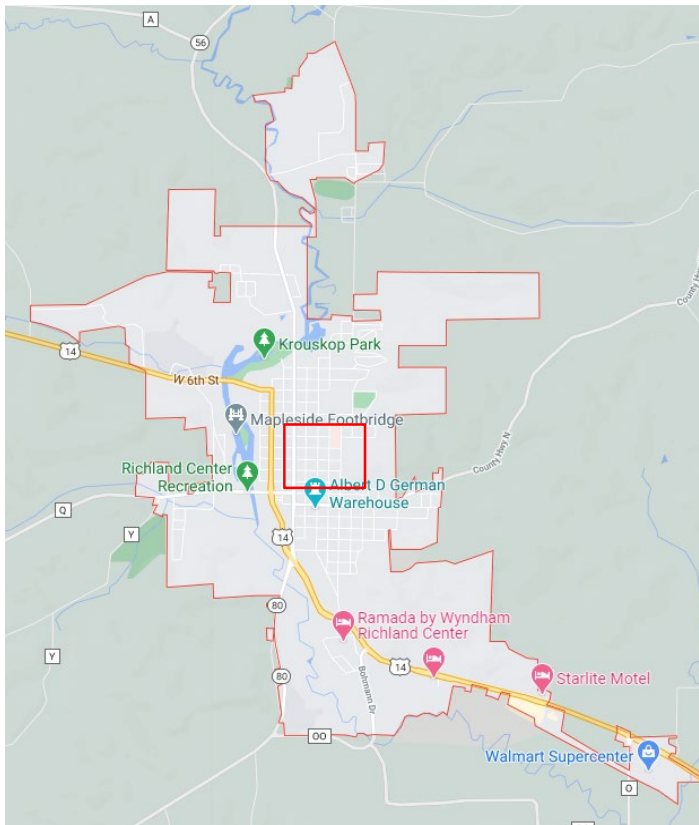

182 N Central Ave, Richland Center, WI

City Auditorium Project

Project Photos



City Auditorium Project

Project Photos



City Auditorium Project

Project Conceptual Drawing



City Auditorium Project


Project Details

- RCPAC has been working towards an Accessibility Project so individuals with disabilities can more freely participate in events and utilize the building
- Project will include building a new elevator and stairs tower for full access to all floors



City Auditorium Project

Project Details

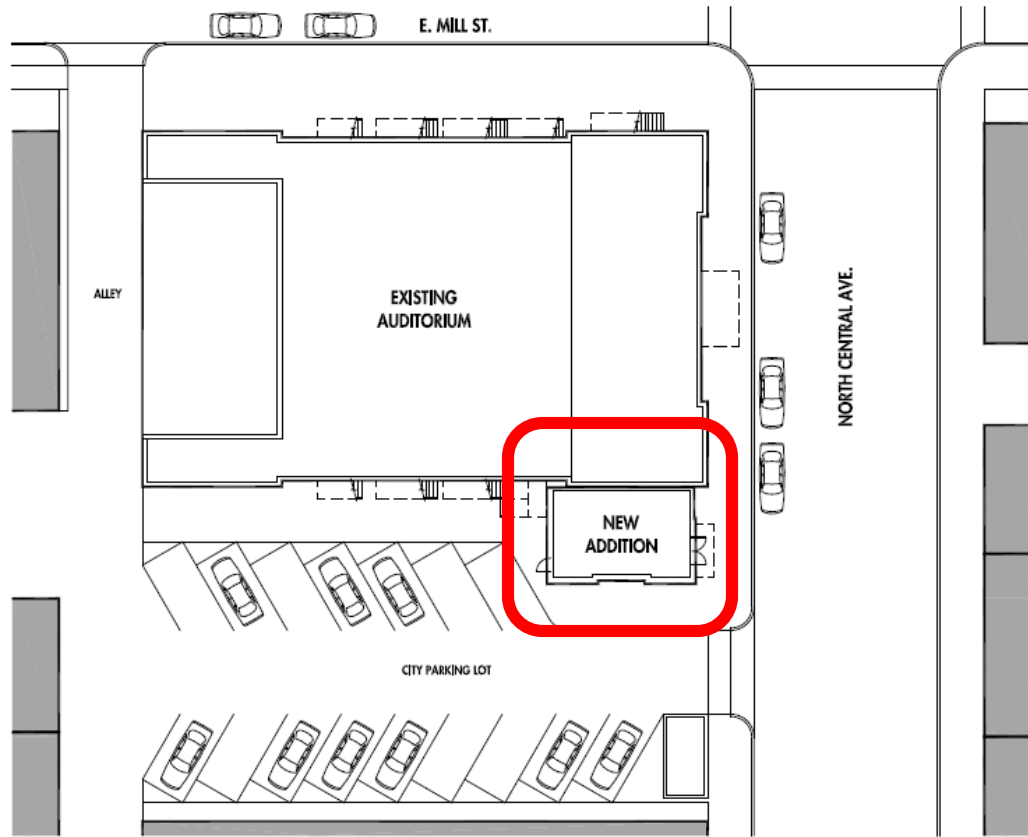

RICHLAND CENTER CITY AUDITORIUM

SITE PLAN

Scale: 1" = 20'-0"

March 10, 2009



Engberg Anderson Project No. 071755

Village of Lone Rock

VILLAGE CENTER PARK

Village Center Park

Project Location

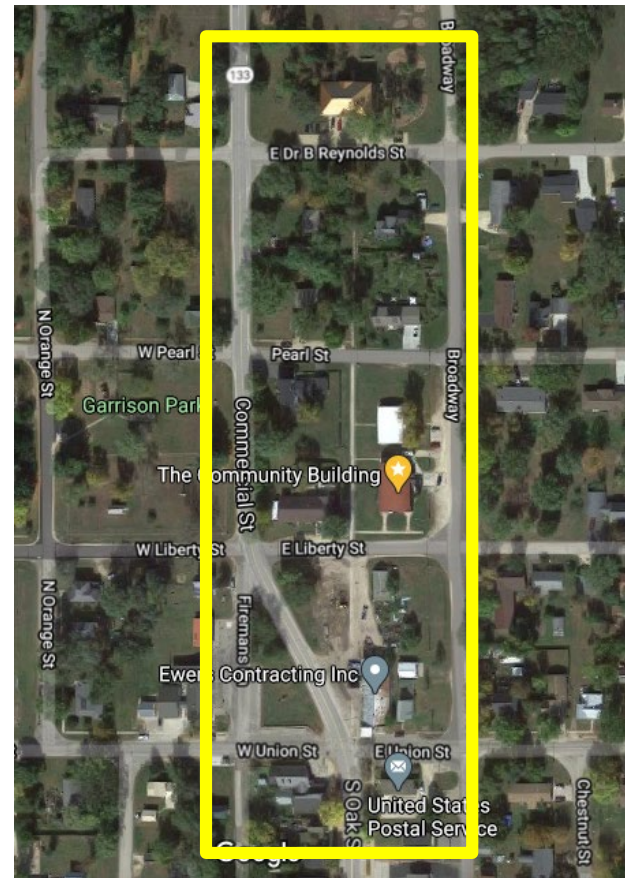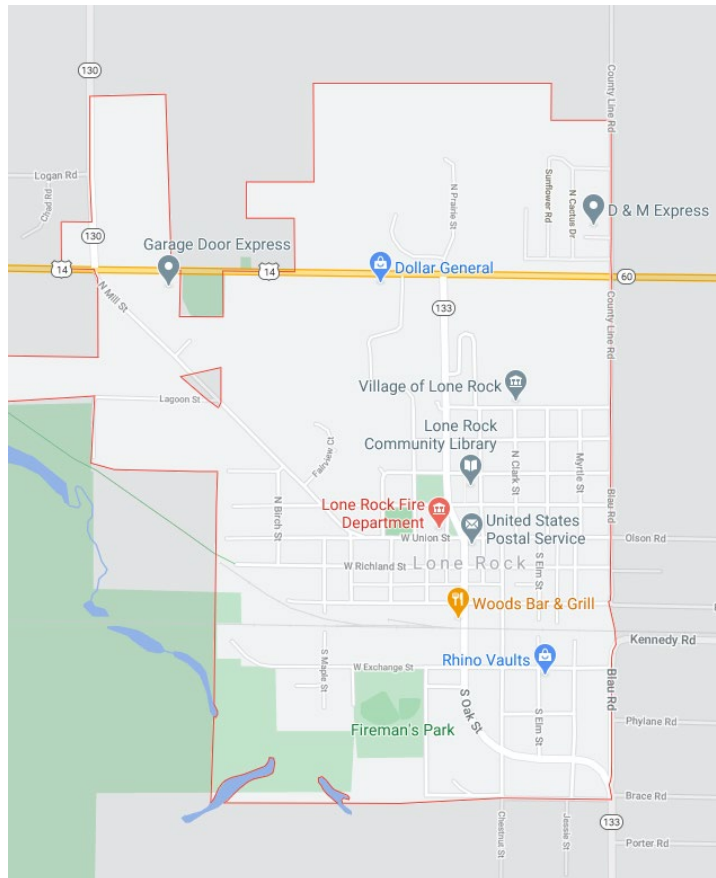

102 E Union St, Lone Rock, WI 53581

Village Center Park

Project Photos



Village Center Park

Project Photos



Village Center Park

Project Photos



Village Center Park

Project Photos



Village Center Park

Project Details

- Purchase Land
- Demolish buildings
- Add topsoil, grade and seed to establish green space
- Install Sidewalk inside the park
- Remove old sidewalk from E Liberty to E Dr B. Reynolds St and install new

